

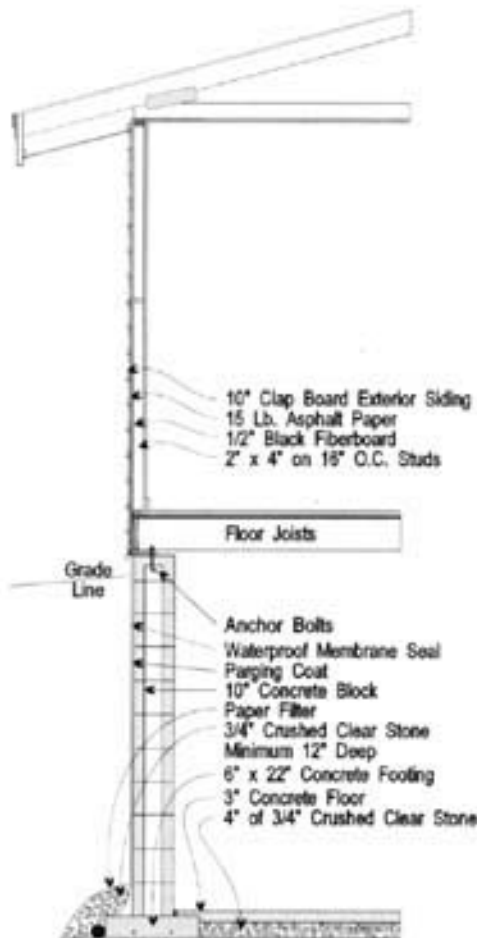


# STRUCTURE

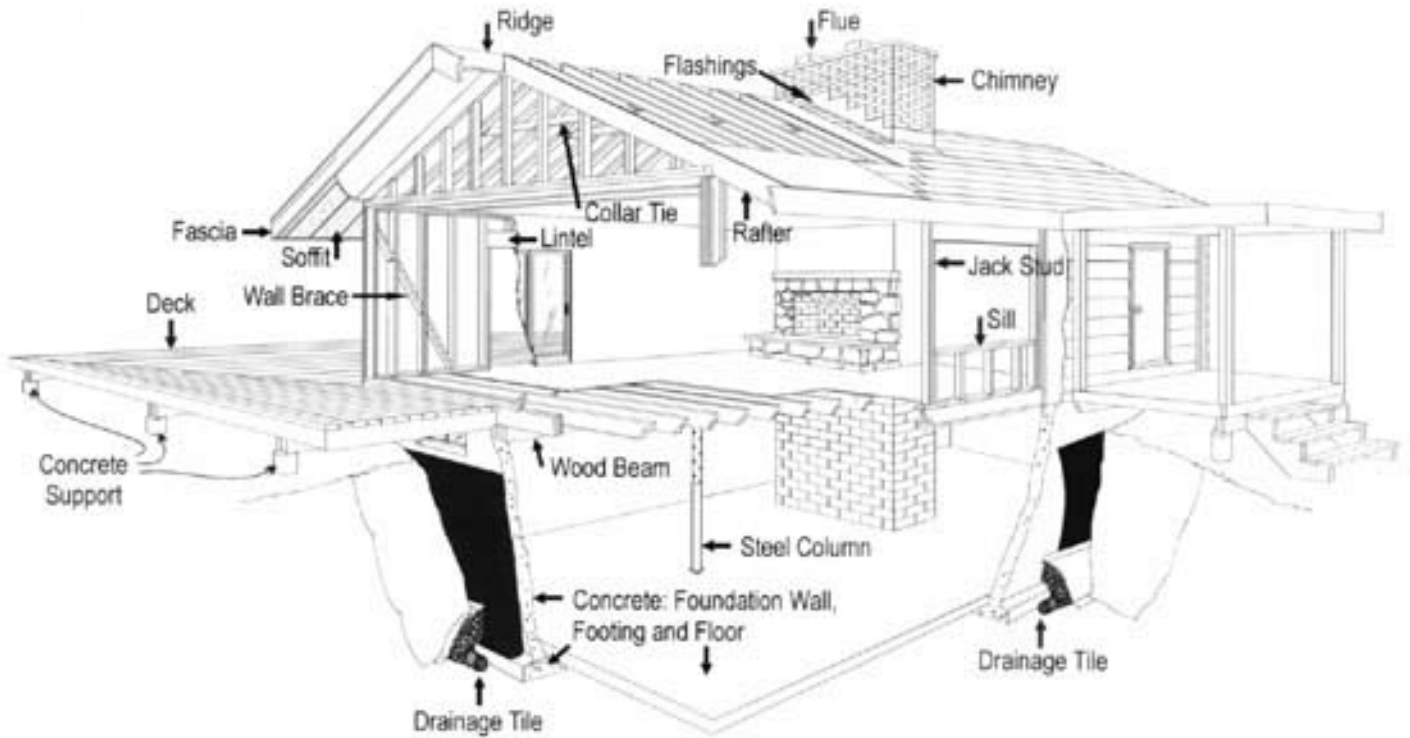

WOOD FRAME WALL SECTION

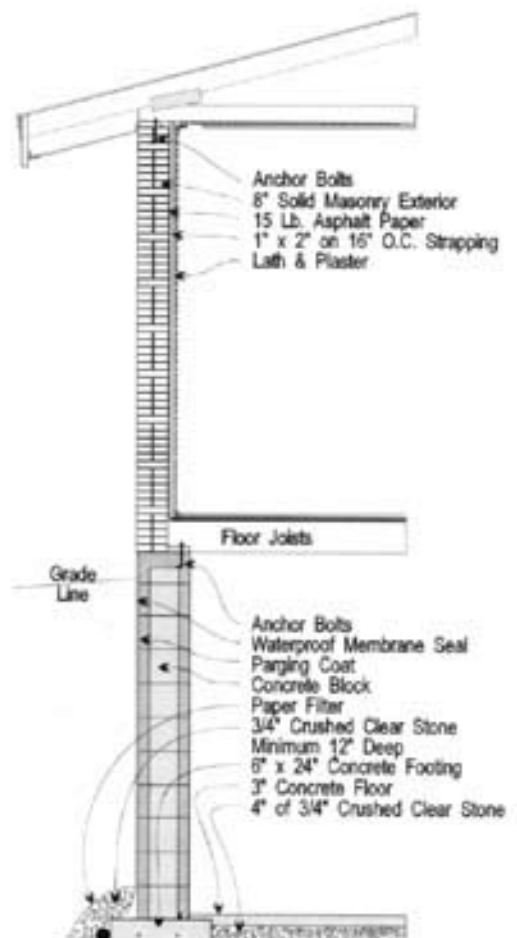

SOLID MASONRY WALL SECTION